


ADVANCE NOTIFICATION

TO BE POSTED TEN CALENDAR DAYS BEFORE CLOSURE

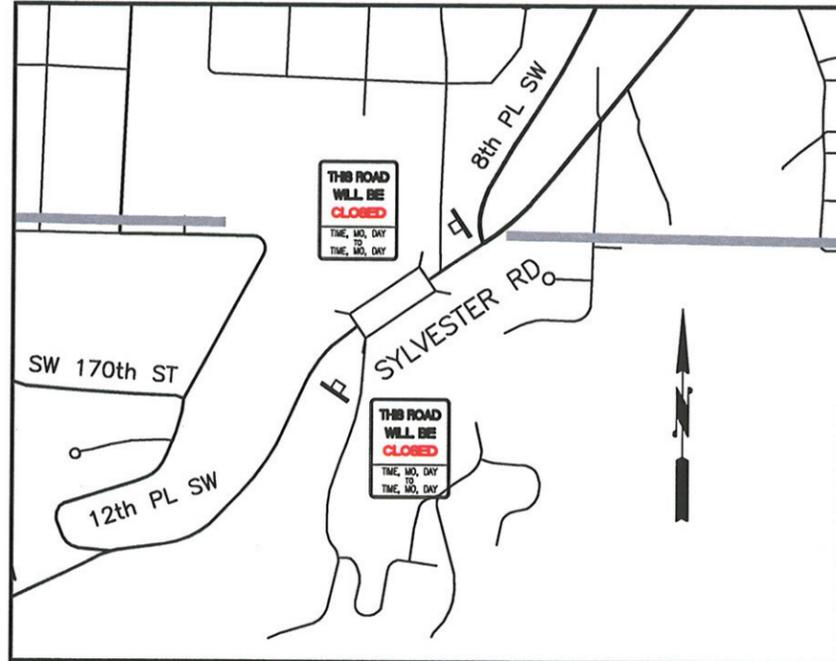


SIGN NOTES

1. SIGNS SHALL BE INSTALLED IN COMPLIANCE WITH MUTCD SECTION 2A.16.
2. RETROREFLECTIVITY FOR SIGNS AND BARRICADES SHALL COMPLY WITH MUTCD SECTION 2A.07 & 2A.08.
3. THE CLOSURE WILL NOT BE PERMITTED UNTIL THE PLACEMENT OF SIGNS AND BARRICADES HAS BEEN REVIEWED AND APPROVED BY THE ENGINEER.
4. ACTUAL DATES AND TIMES SHALL BE IN ACCORDANCE WITH THE APPROVED CONSTRUCTION SCHEDULE.


SIGN AND BARRICADE QUANTITIES

TYPE III BARRICADES (6)

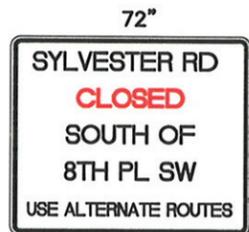

- W20-1 (2)
- W20-2 (3)
- W20-3 (2)
- M4-9 (7)
- M4-9L (3)
- M4-9R (5)
- M4-10L (2)
- M4-10R (1)
- R11-2 (3)
- R11-3 (2)

NOTE: THE WORD "CLOSED" SHALL BE IN RED LETTERS

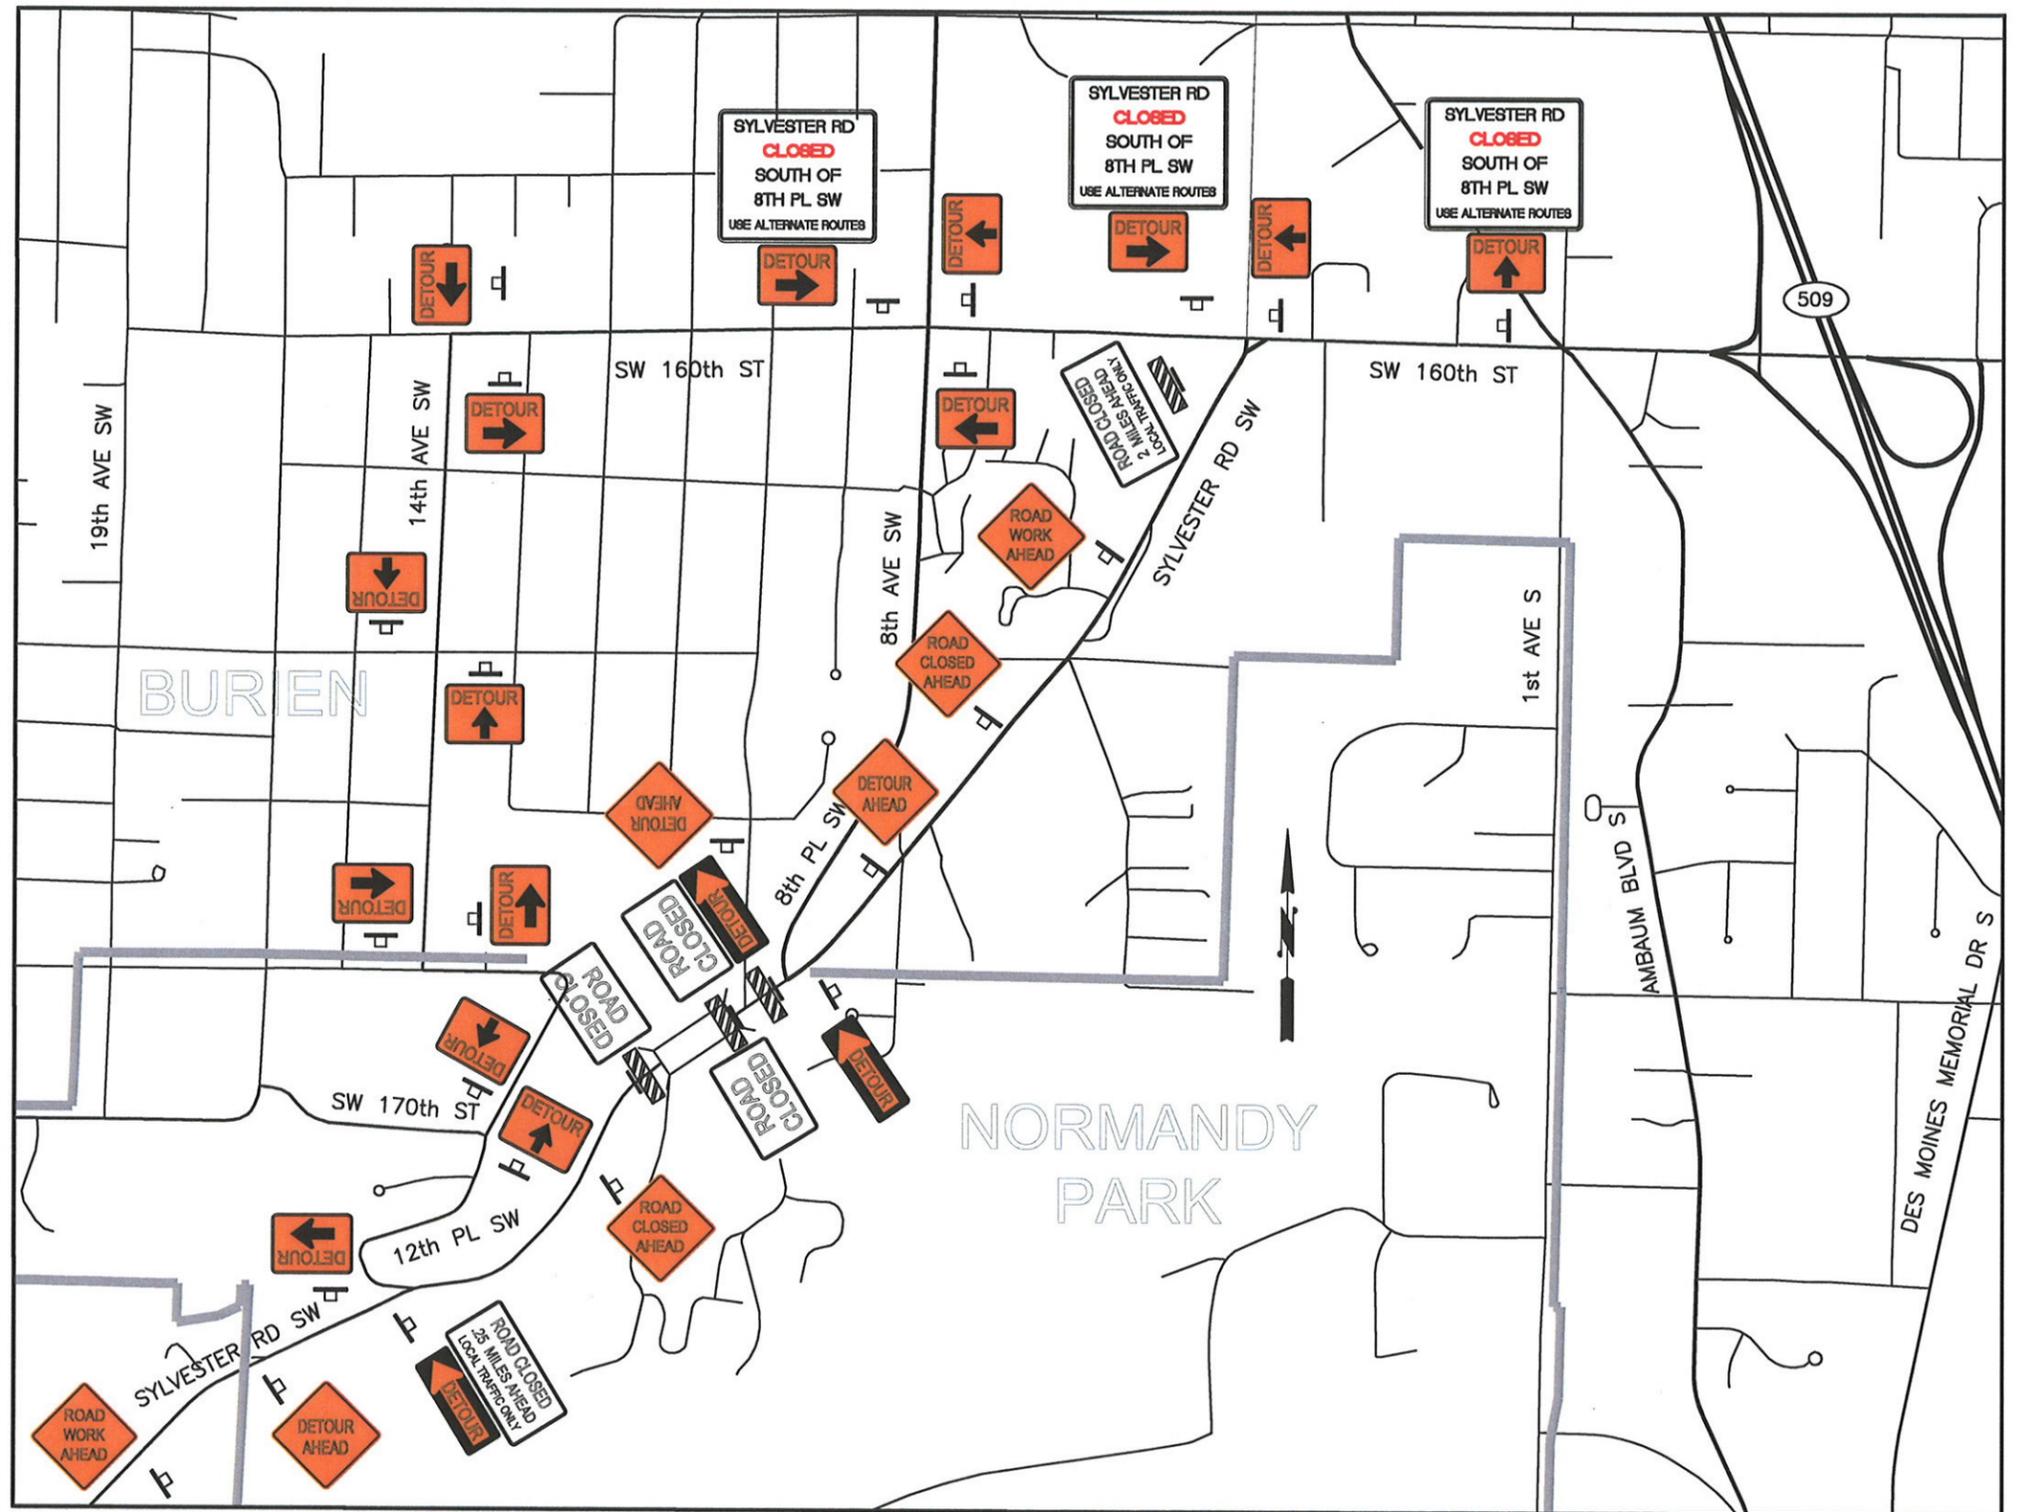

FIELD BOOK:	FILE				
SURVEYED:	DAVE WONIO				
SURVEY BASE MAP:	RICH CLARK				
DESIGN ENTERED:					
DESIGNED:	MICHAEL SIMON	10/2010			
CHECKED:	DAN DOVEY, PE	10/2010			
SUPERVISOR:	MARK MITCHELL, PE	10/2010			
	REVISION		BY	DATE	

FEDERAL AID No. BHM-1135 (004)

PROJECT No. C45768

SURVEY No. 30-23-04-23

MAINTENANCE DIVISION No. 3



KING COUNTY DEPT. OF TRANSPORTATION
 HAROLD TANIGUCHI, DIRECTOR
SYLVESTER BRIDGE #1052A
 SYLVESTER RD SW
 ROAD CLOSURE AND DETOUR PLAN

SHEET
 XX
 OF
 XX
 SHEETS
317-79(XX)

H:\Bridges\Sylvester Bridge #1052A Replacement.dwg